

**K TALSANIA**

Realtors & Developers Pvt. Ltd.


---

R i s i n g   B o u n d l e s s  
R i s i n g   B o u n d l e s s

# Subh-Shanti COMPLEX




### TYPICAL FLOOR PLAN TOWER NO 1 TO 4

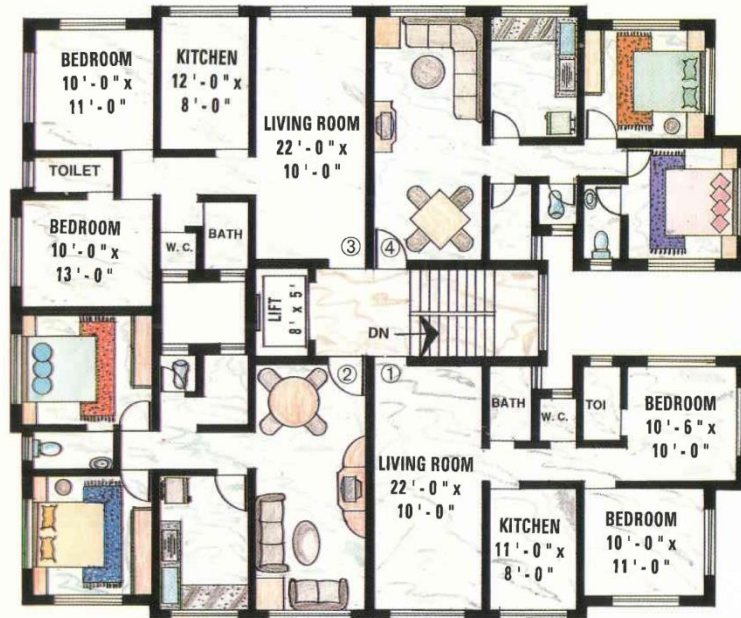

FLAT	SQ. FT.
1.	880 - 00
2.	880 - 00
3.	675 - 00
4.	675 - 00



FLAT	SQ. FT.
1.	880 - 00
2.	880 - 00
3.	855 - 00
4.	855 - 00

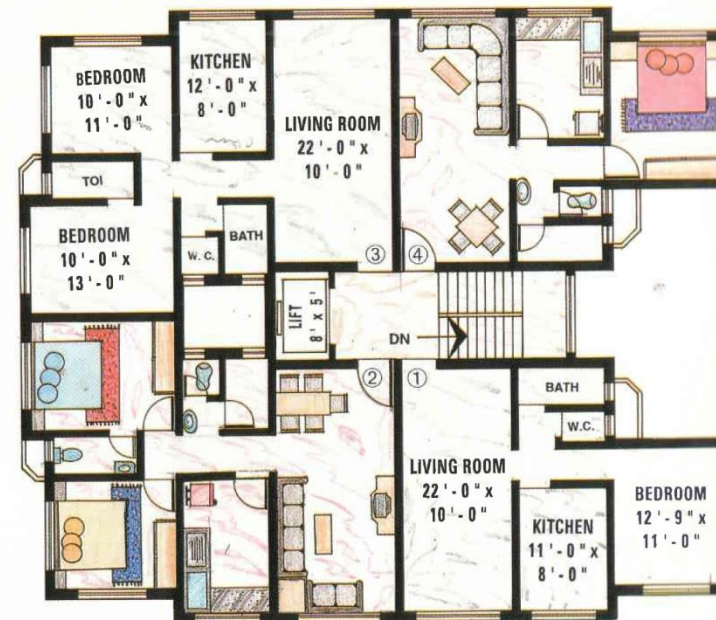

### TYPICAL FLOOR PLAN TOWER NO 5

# SUNDAR DARSHAN




DEVELOPER  
**K. Talsania Construction**  
Bombay Talkies Compound, Malad (w), Mumbai. 400064  
Cell : 9320376740 / 9820376740

Architect  
Mistry & Associates

R.C.C. Consultant  
Harshad Gokani

# SUNDAR DARSHAN

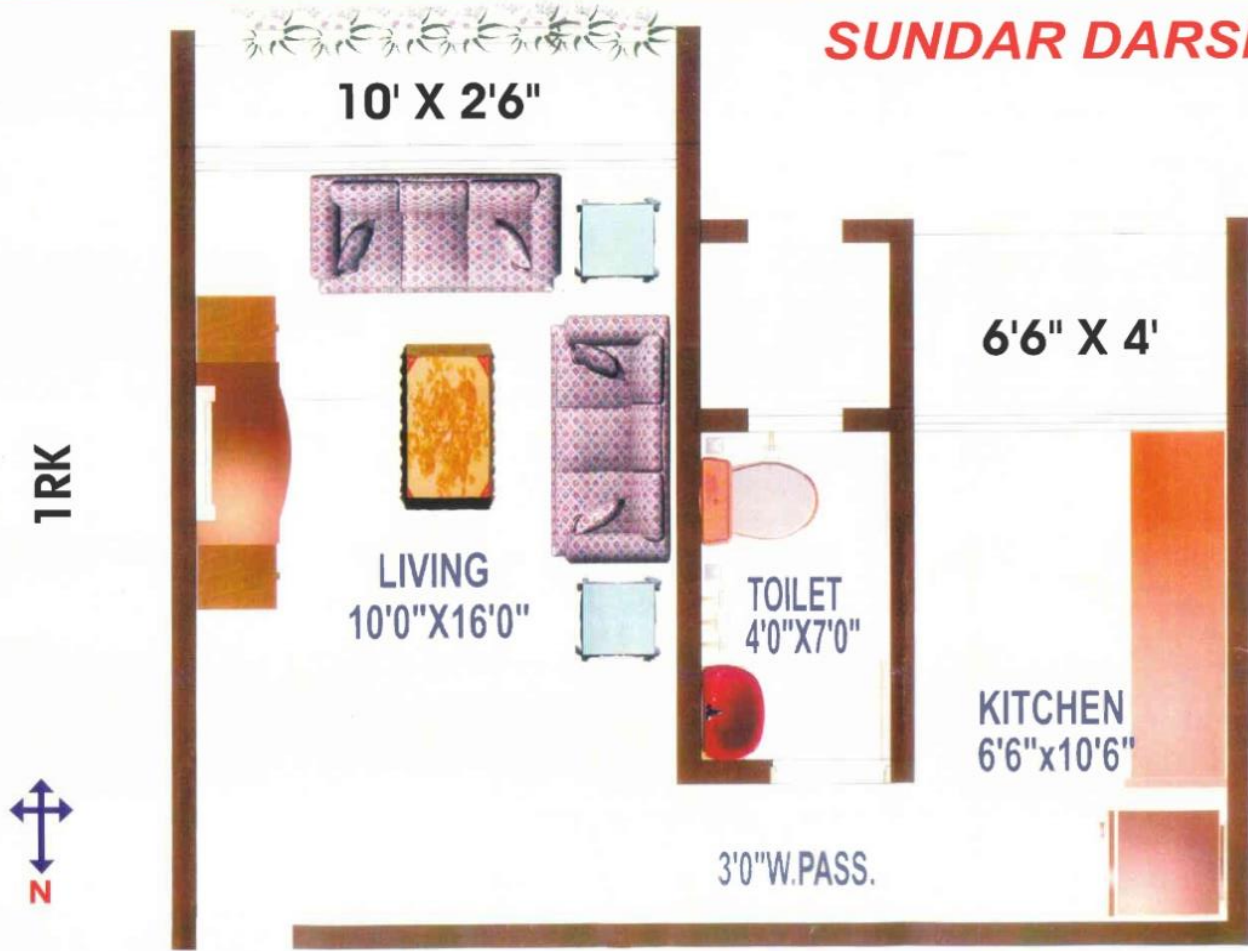

DEVELOPER

**K. Talsania Construction**  
Bombay Talkies Compound, Malad (W), Mumbai - 400 064.  
Cell : 9320376740 / 9820376740



DEVELOPERS  
GAYATRI DEVELOPERS (J.V)


PROPOSED S.R. SCHEME ON PLOT BEARING F.P. NO.53(PT.)  
OF TPS III, BORIVALI, C.T.S. NO.749,749/1 OF VILLAGE  
BORIVALI, TAL. BORIVALI, MUMBAI.

ARCHITECT  
M/S SKY TECH CONSULTANTS

PROJECT CONSULTANT  
DIMENSIONS

EXISTING ROAD

WING "A"

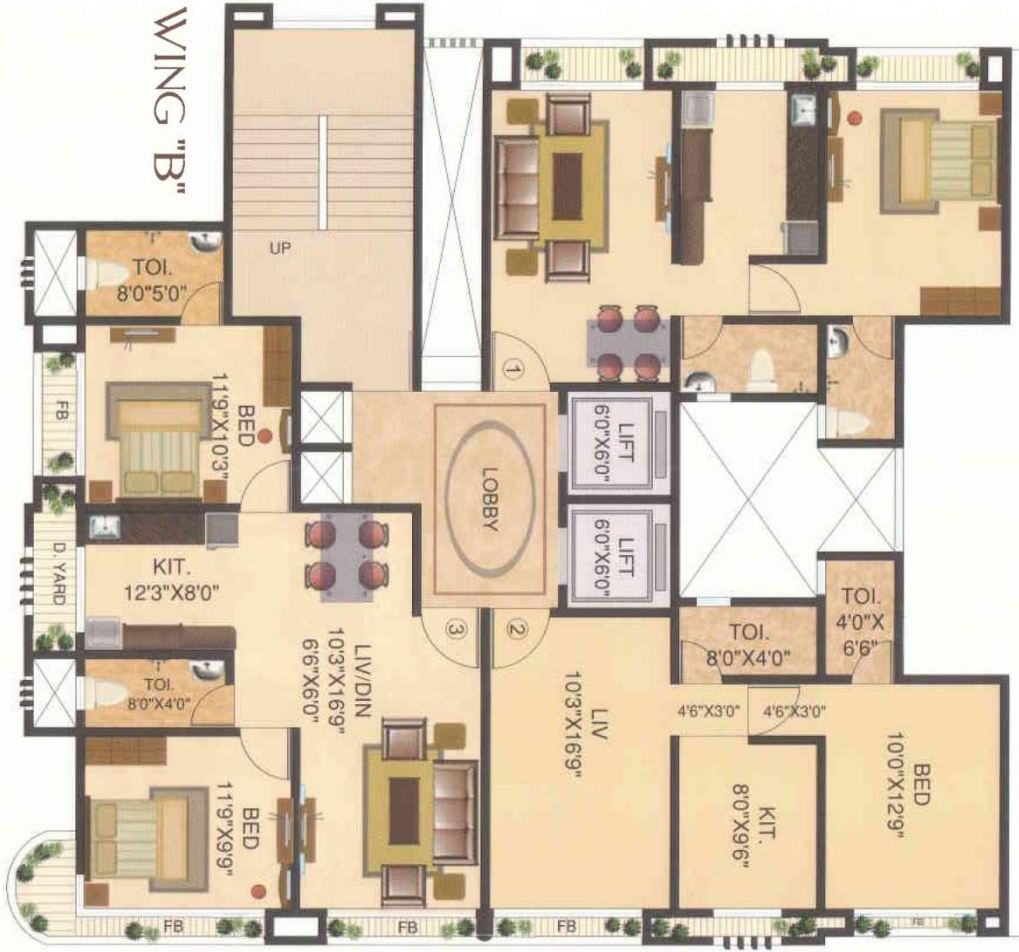

WING "B"

TYPICAL FLOOR PLAN (GR + 10)

SHIMPOLI CROSS ROAD No.1



DEVELOPERS

**M/S NIRMAN CONSTRUCTIONS**

C/o Sarvoday Bhuvan, Ramchandra Lane Extension, Kachpada, Malad (w), Mumbai - 400 064 Tel. : 2882 3742 / 2882 7064



# SAMARPAN



FLAT No.	TYPE	SUPER B.U.A. Sq.Ft.
1	2 BHK	936
2	2 BHK	972
3	2 BHK	1017
4	1 RK	504

SALE PLAN - A

# Sushobhan



DEVELOPER

## K. Sushobhan Construction

132, Bombay Talkies, Malad (W), Mumbai -400 064.

Tel.: +91-22-28827064 / 28897037 • Email: [ksushobhan@gmail.com](mailto:ksushobhan@gmail.com)

## ALT. # 1

## TYPICAL FLOOR PLAN




DEVELOPER

## K. Sushobhan Construction

132, Bombay Talkies, Malad (W), Mumbai -400 064.

Tel.: +91-22-28827064 / 28897037 • Email: ksushobhan@gmail.com

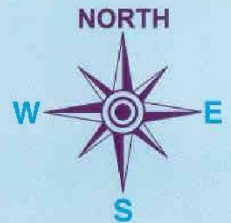




DEVELOPERS :  
**NEMINATH CONSTRUCTIONS**

**PUSHKRAJ APT.**

CONSULTING ARCHITECT :  
**SOMIAYA & ASSOCIATES**  
ARCHITECT :  
**S. ARC**  
R.C.C CONSULTANT :  
**HIREN TANNA**

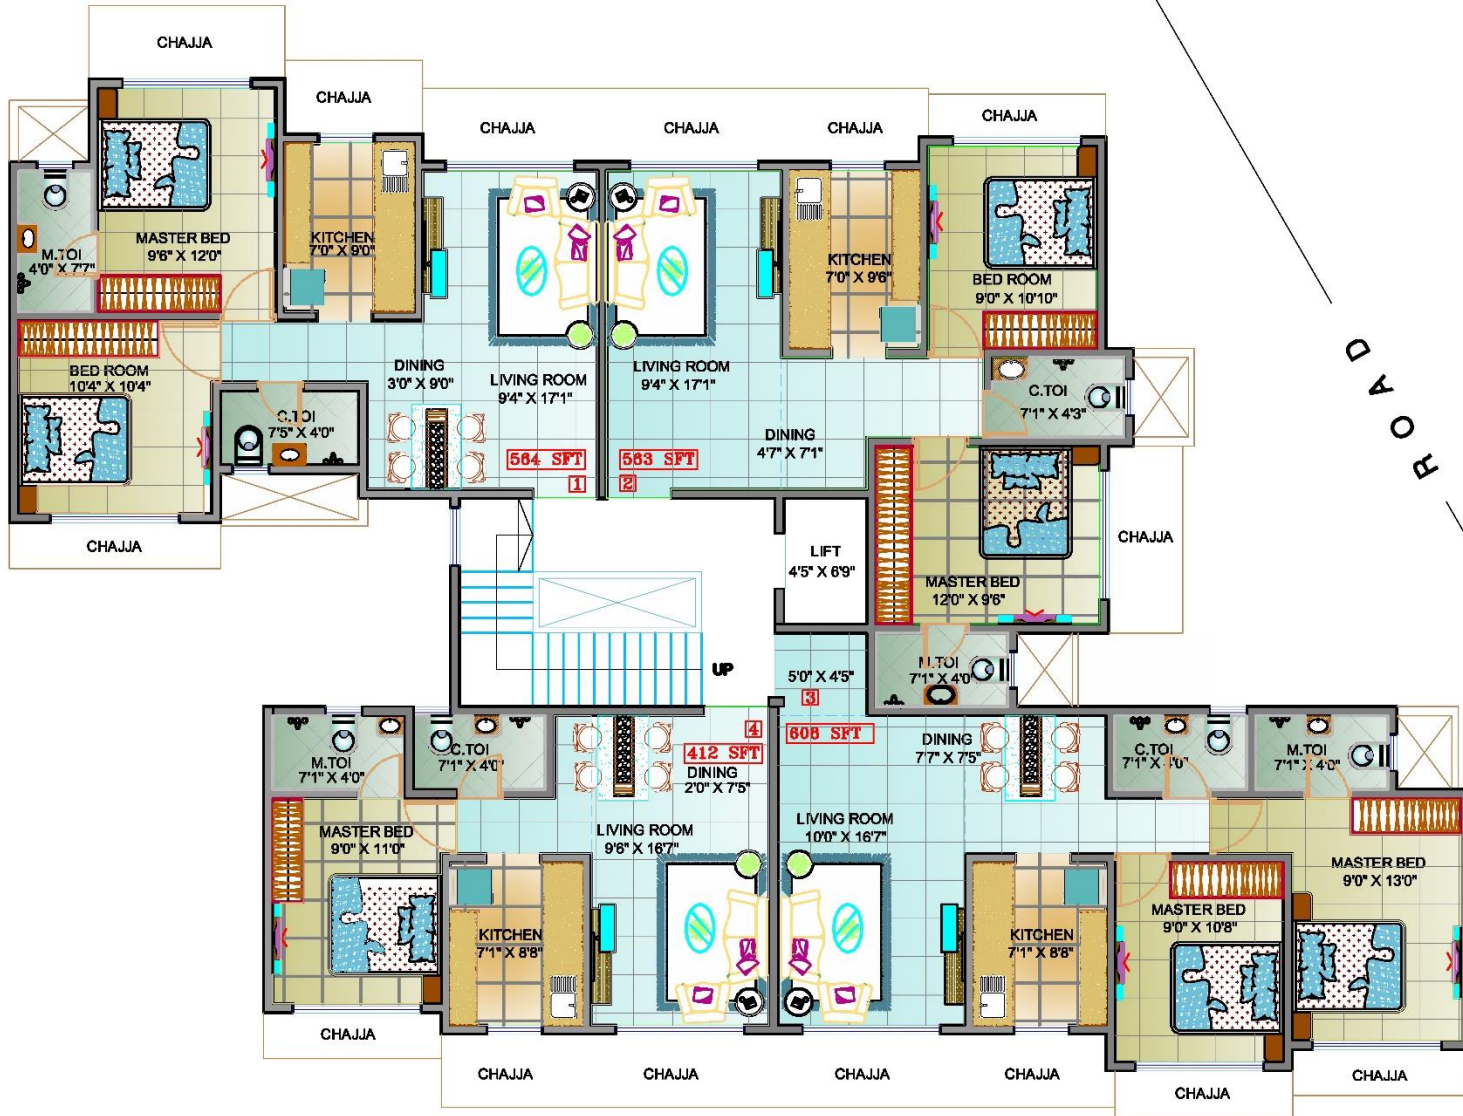

TYPICAL FLOOR PLAN

R O A D

D A D A O R

# GARDEN VIEW




Developer

***K. Talsania Constructions***  
*Rising Boundless*

Architet  
**Umesh Bhatt**

R.C.C. Consultant  
**Harshad Gokani**

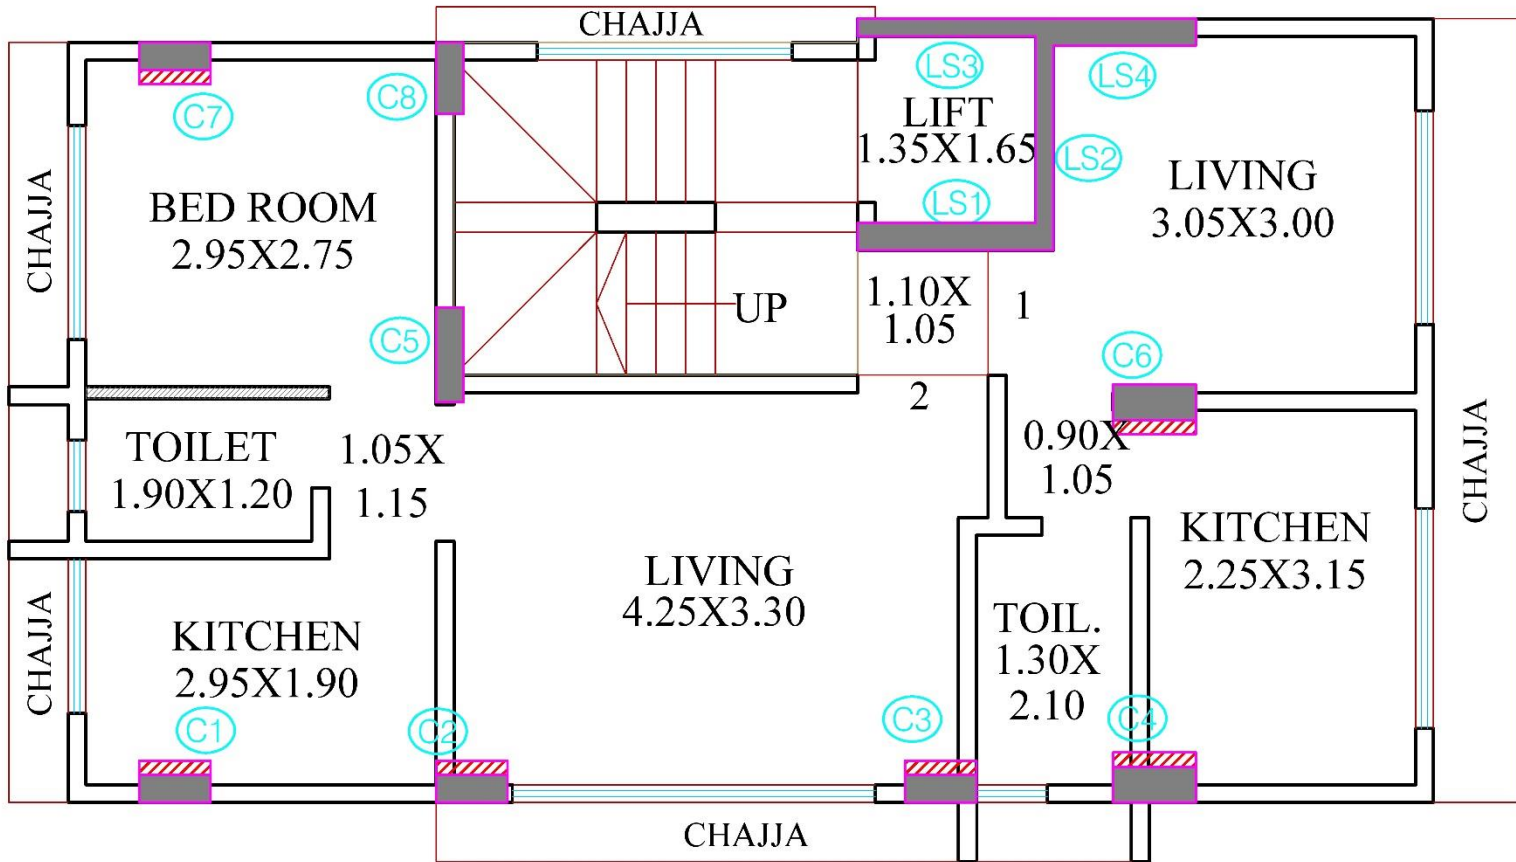

# TYPICAL FLOOR PLAN

## Column Layout for Reference

SCALE:1:100

# SHRADDHA

CO-OP.HSG.SOC.



Elevational Design By: **Ar. Supriya Rane**

Architect  
**Umesh Bhatt**

DEVELOPER  
**SHILPI DEVELOPERS**  
21, Shakti Niwas, 2nd Floor, Ramchandra Lane, Malad (w), Mumbai. 400064

R.C.C. Consultant  
**Harshad Gokani**



Image by CGD Point Mumbai.  
Mob. :- 996630005 / 9730630005.



DEVELOPED BY  
SARVODAY DEVELOPERS

SHIVLOK  
KANDIVLI(W)

ARCHITECT  
UMESH BHATT








KISHOR J. SHAH

Director

+91 93203 76740

+91 98203 76740

240, Neo Corporate Plaza, 2nd Floor, Opp. Kapol Banquet, Kachpada,  
Malad (W), Mumbai - 64. Tel.: 91-22 6687 9999 • Fax: 91-22 6687 9900  
E-mail : k.talsania18@yahoo.co.in • Webiste : www.ktalsania.com

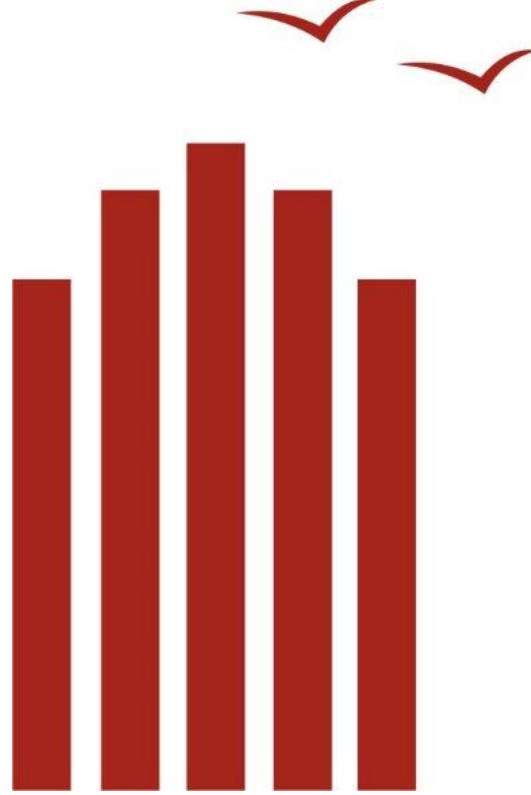

**K TALSANIA**

Realtors & Developers Pvt. Ltd.

---

R i s i n g   B o u n d l e s s